



- LEGEND**
- ① Center Park
  - ② Central Square
  - ③ South Park
  - ④ East Park
  - ⑤ West Park
  - ⑥ Eaton Street Median
  - ⑦ US-36 ROW Landscape
  - ↔ US-36 Commuter Bike Trail
  - ↔ Underpass Connection



NOT FOR REGULATORY APPROVAL, PERMITTING, OR CONSTRUCTION





## DESIGN DRIVERS

- Flexibility
- Porosity & spatial definition
- Circulation
- Iconic balloon inspiration
- Relate to Central Square
- Multi-tiered event potential
- Incorporate street events
- Daily function as important as event function
- Durable & maintainable

## PLAN COMPONENTS

- 1 Flex plaza and stage trailer pad. power provided
- 2 Iconic shade structure with standing-height table/seating
- 3 Restroom/event storage building with extended overhang and green roof
- 4 Water play feature with thematic structures
- 5 Iconic urban climbing feature
- 6 Gathering plaza with flexible seating, fire feature, flex lawn areas and adult lawn games
- 7 Hillside lawn seating for both informal lounging and community events
- 8 Bio-filtration planters and perimeter seatwalls
- 9 Manicured event lawn
- 10 Flex synthetic lawn
- 11 Thematic sculpture at nature-focused area with landscape berm to buffer adjacent street
- 12 Tree bosque & bistro seating
- 13 Dog run / activity area
- 14 Flex plaza with repurposed shipping container & seating

Scale: 1" = 50'-0"


NOT FOR REGULATORY APPROVAL, PERMITTING, OR CONSTRUCTION





NOT FOR REGULATORY APPROVAL, PERMITTING, OR CONSTRUCTION



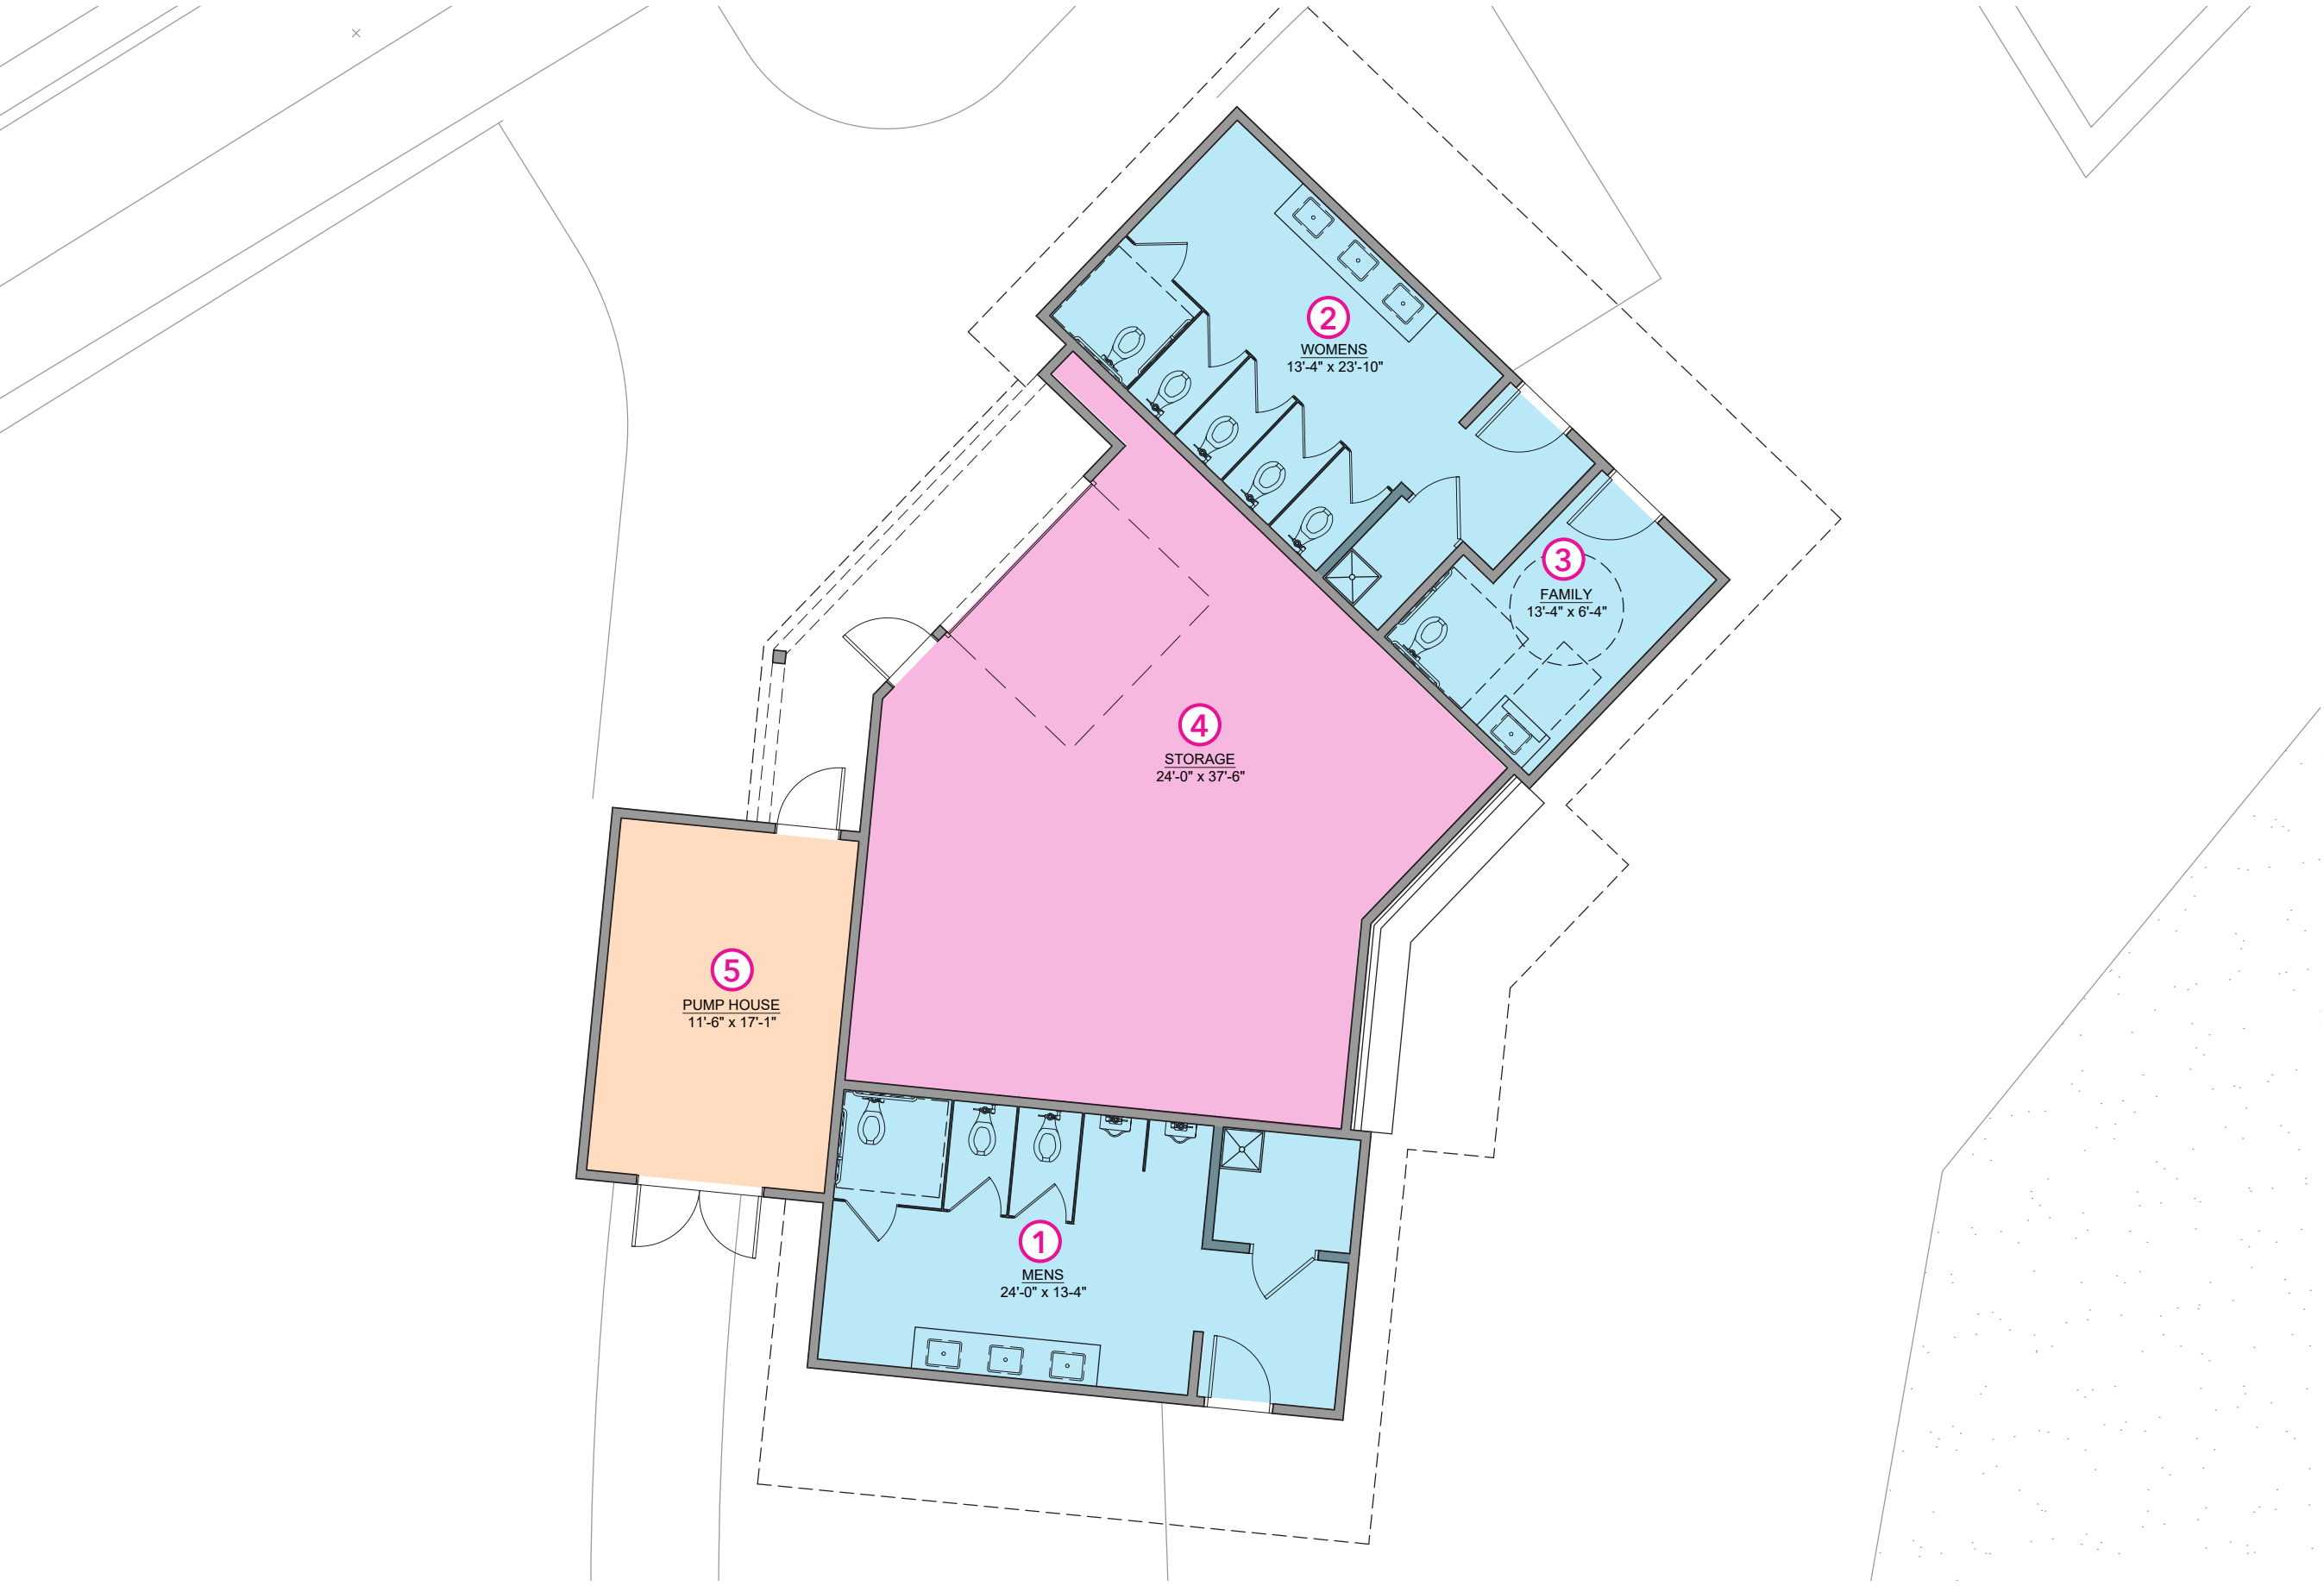

**PLAN COMPONENTS**

- ① Men's Room
- ② Women's Room
- ③ Family Restroom
- ④ Storage
- ⑤ Pump / Mechanical Room

**PLAN COMPONENT AREA**

STORAGE:	698 SQ. FT.
WOMENS:	276 SQ. FT.
MENS:	284 SQ. FT.
FAMILY:	111 SQ. FT.
PUMP HOUSE:	197 SQ. FT.
JANITOR:	37 SQ. FT.
JANITOR:	20 SQ. FT.
ROOM TOTAL:	1,623 SQ. FT.
WALLS, ETC:	145 SQ. FT.
BLDG TOTAL	1768 SQ. FT.

NOT FOR REGULATORY APPROVAL, PERMITTING, OR CONSTRUCTION





NOT FOR REGULATORY APPROVAL, PERMITTING, OR CONSTRUCTION





